


WATER SERVICE & PROPOSED AFFORDABLE HOUSING SITES

JUNE 1978

- 6" PIPE ———
- 8" PIPE ———
- 12"-16" PIPE ———
- HYDRANT +

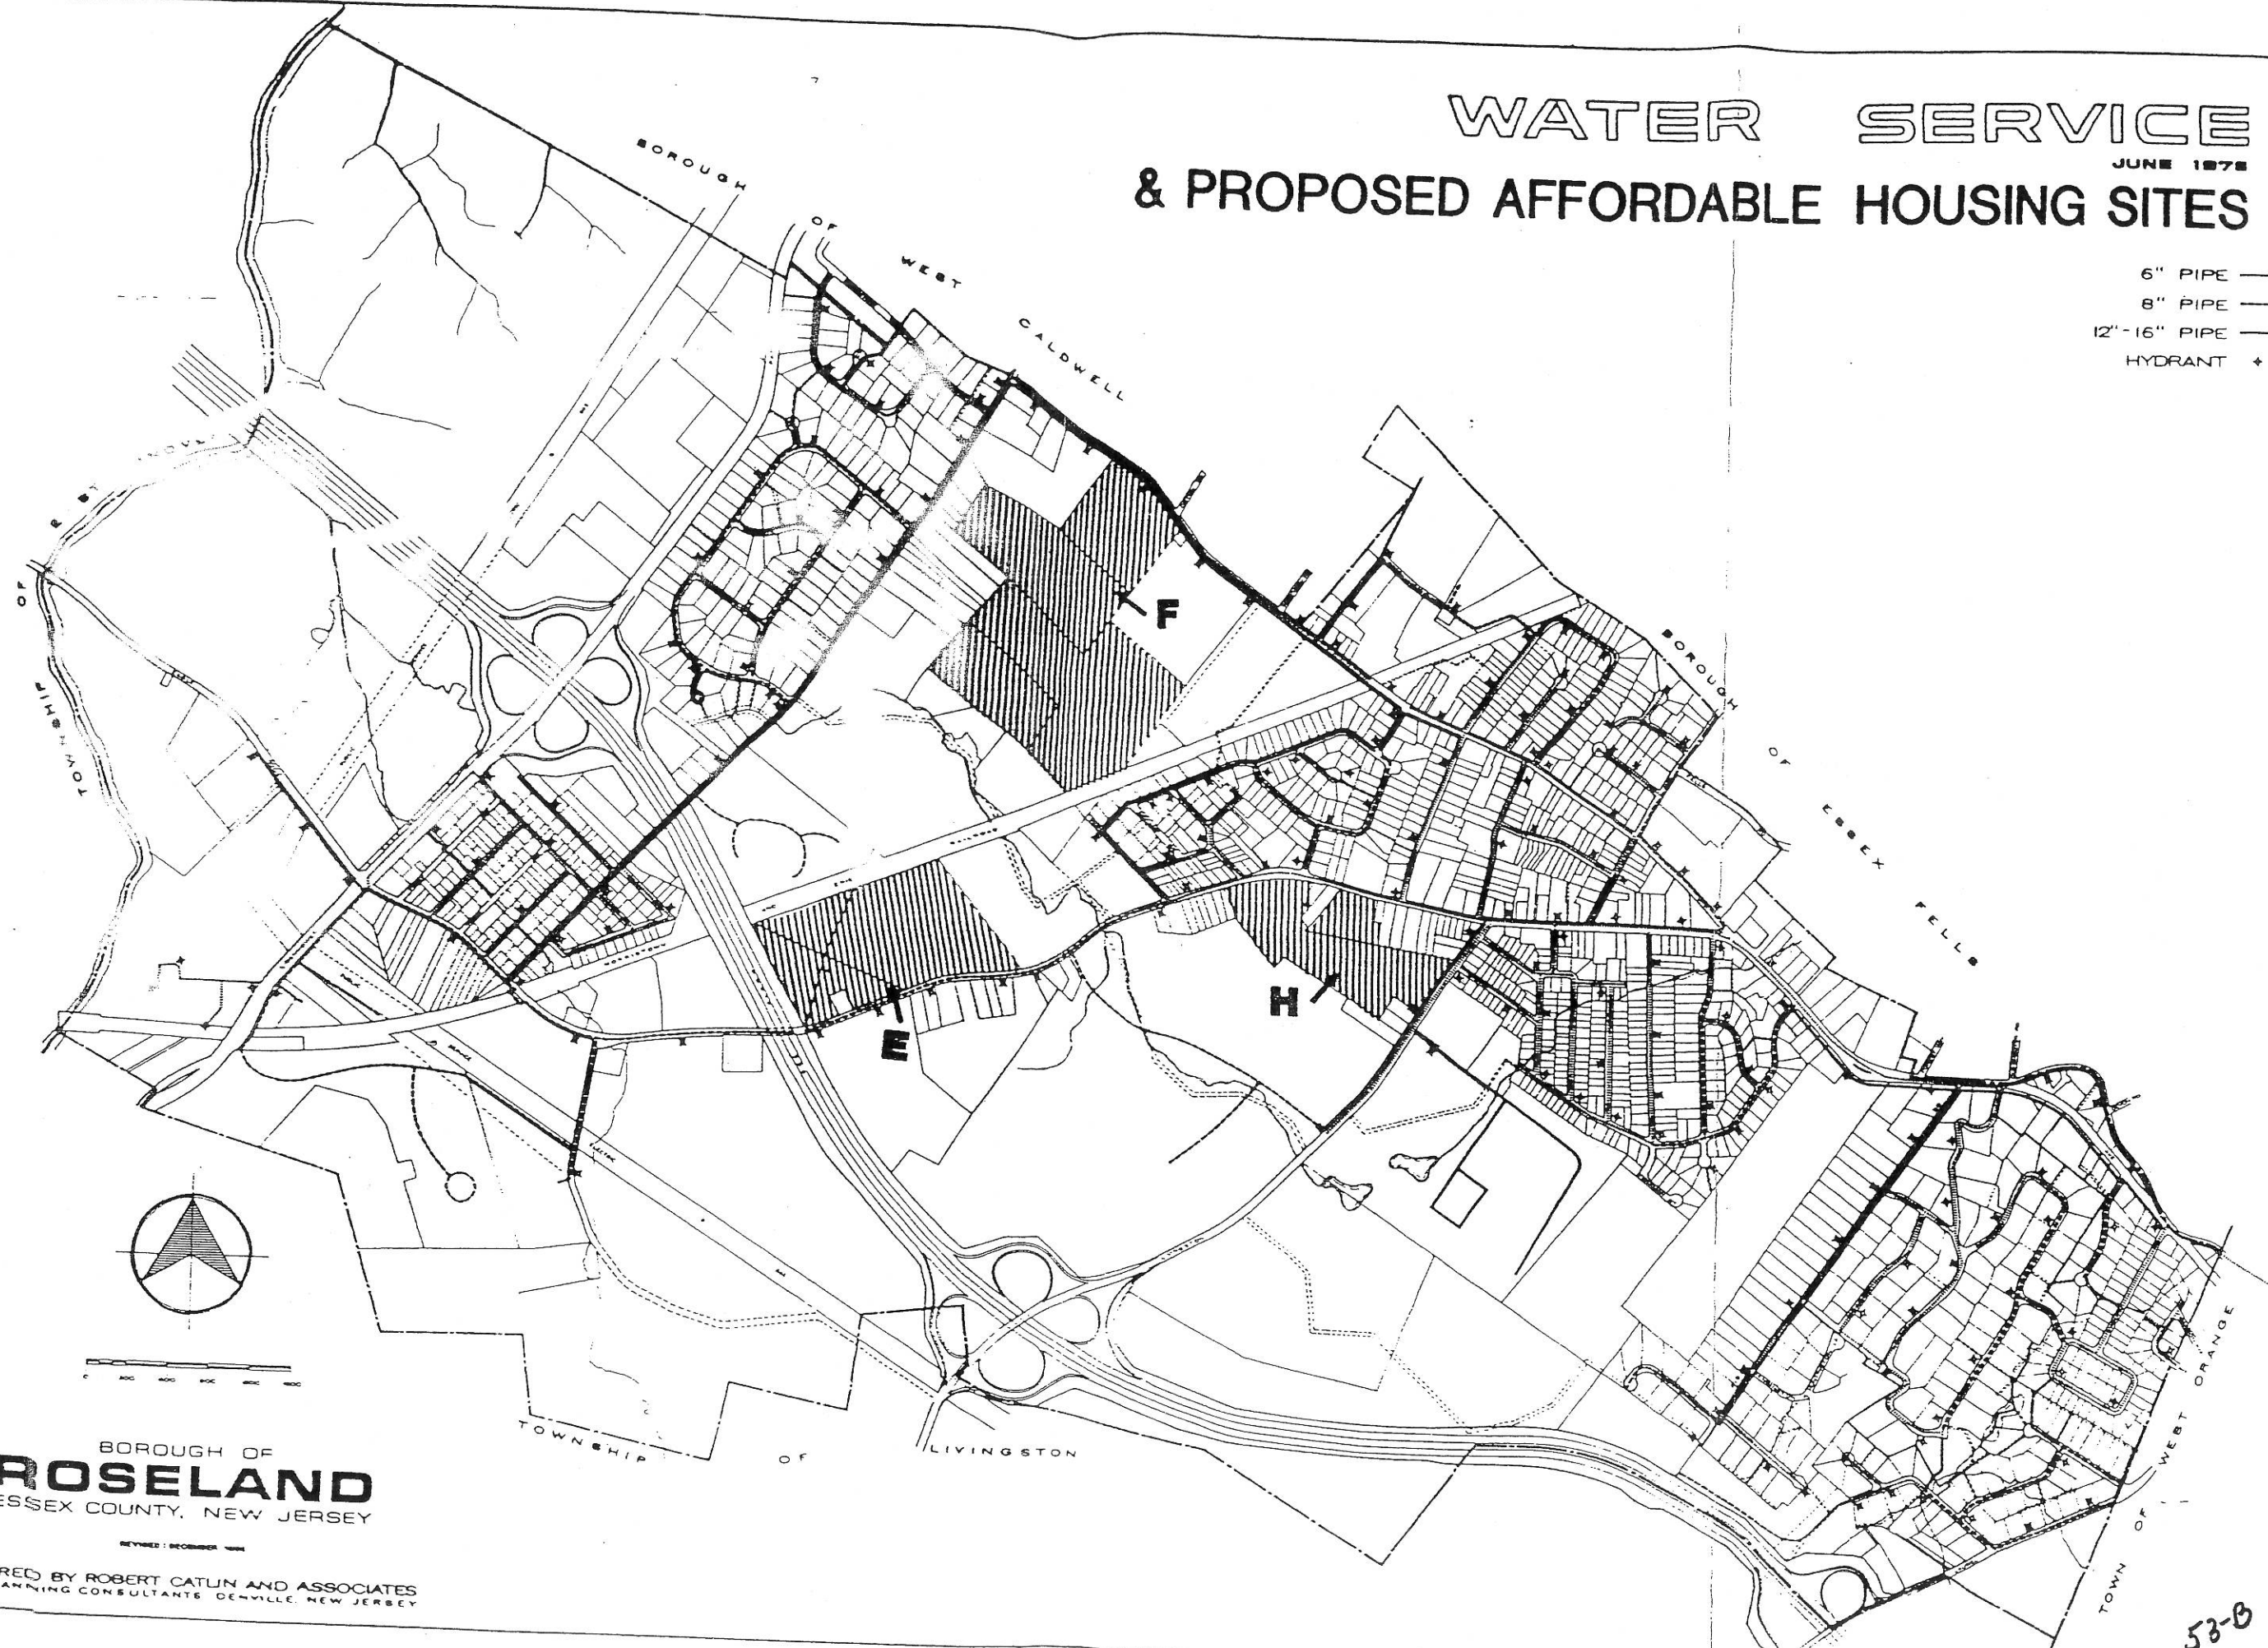

BOROUGH OF
ROSELAND
ESSEX COUNTY, NEW JERSEY

REVISED: DECEMBER 1978


PREPARED BY ROBERT CATLIN AND ASSOCIATES
CITY PLANNING CONSULTANTS DENVER, NEW JERSEY

SANITARY SEWER SERVICE & PROPOSED AFFORDABLE HOUSING SITES

JUNE 1978

- 6" - 8" PIPE ———
- 10" - 15" PIPE ———
- 18" PIPE ———
- FORCE MAIN ———
- MANHOLE •
- PUMPING STATION ■
- DIRECTION OF FLOW -

SOURCE: MANGANARO, MARTIN AND LINCOLN
CONSULTING ENGINEERS

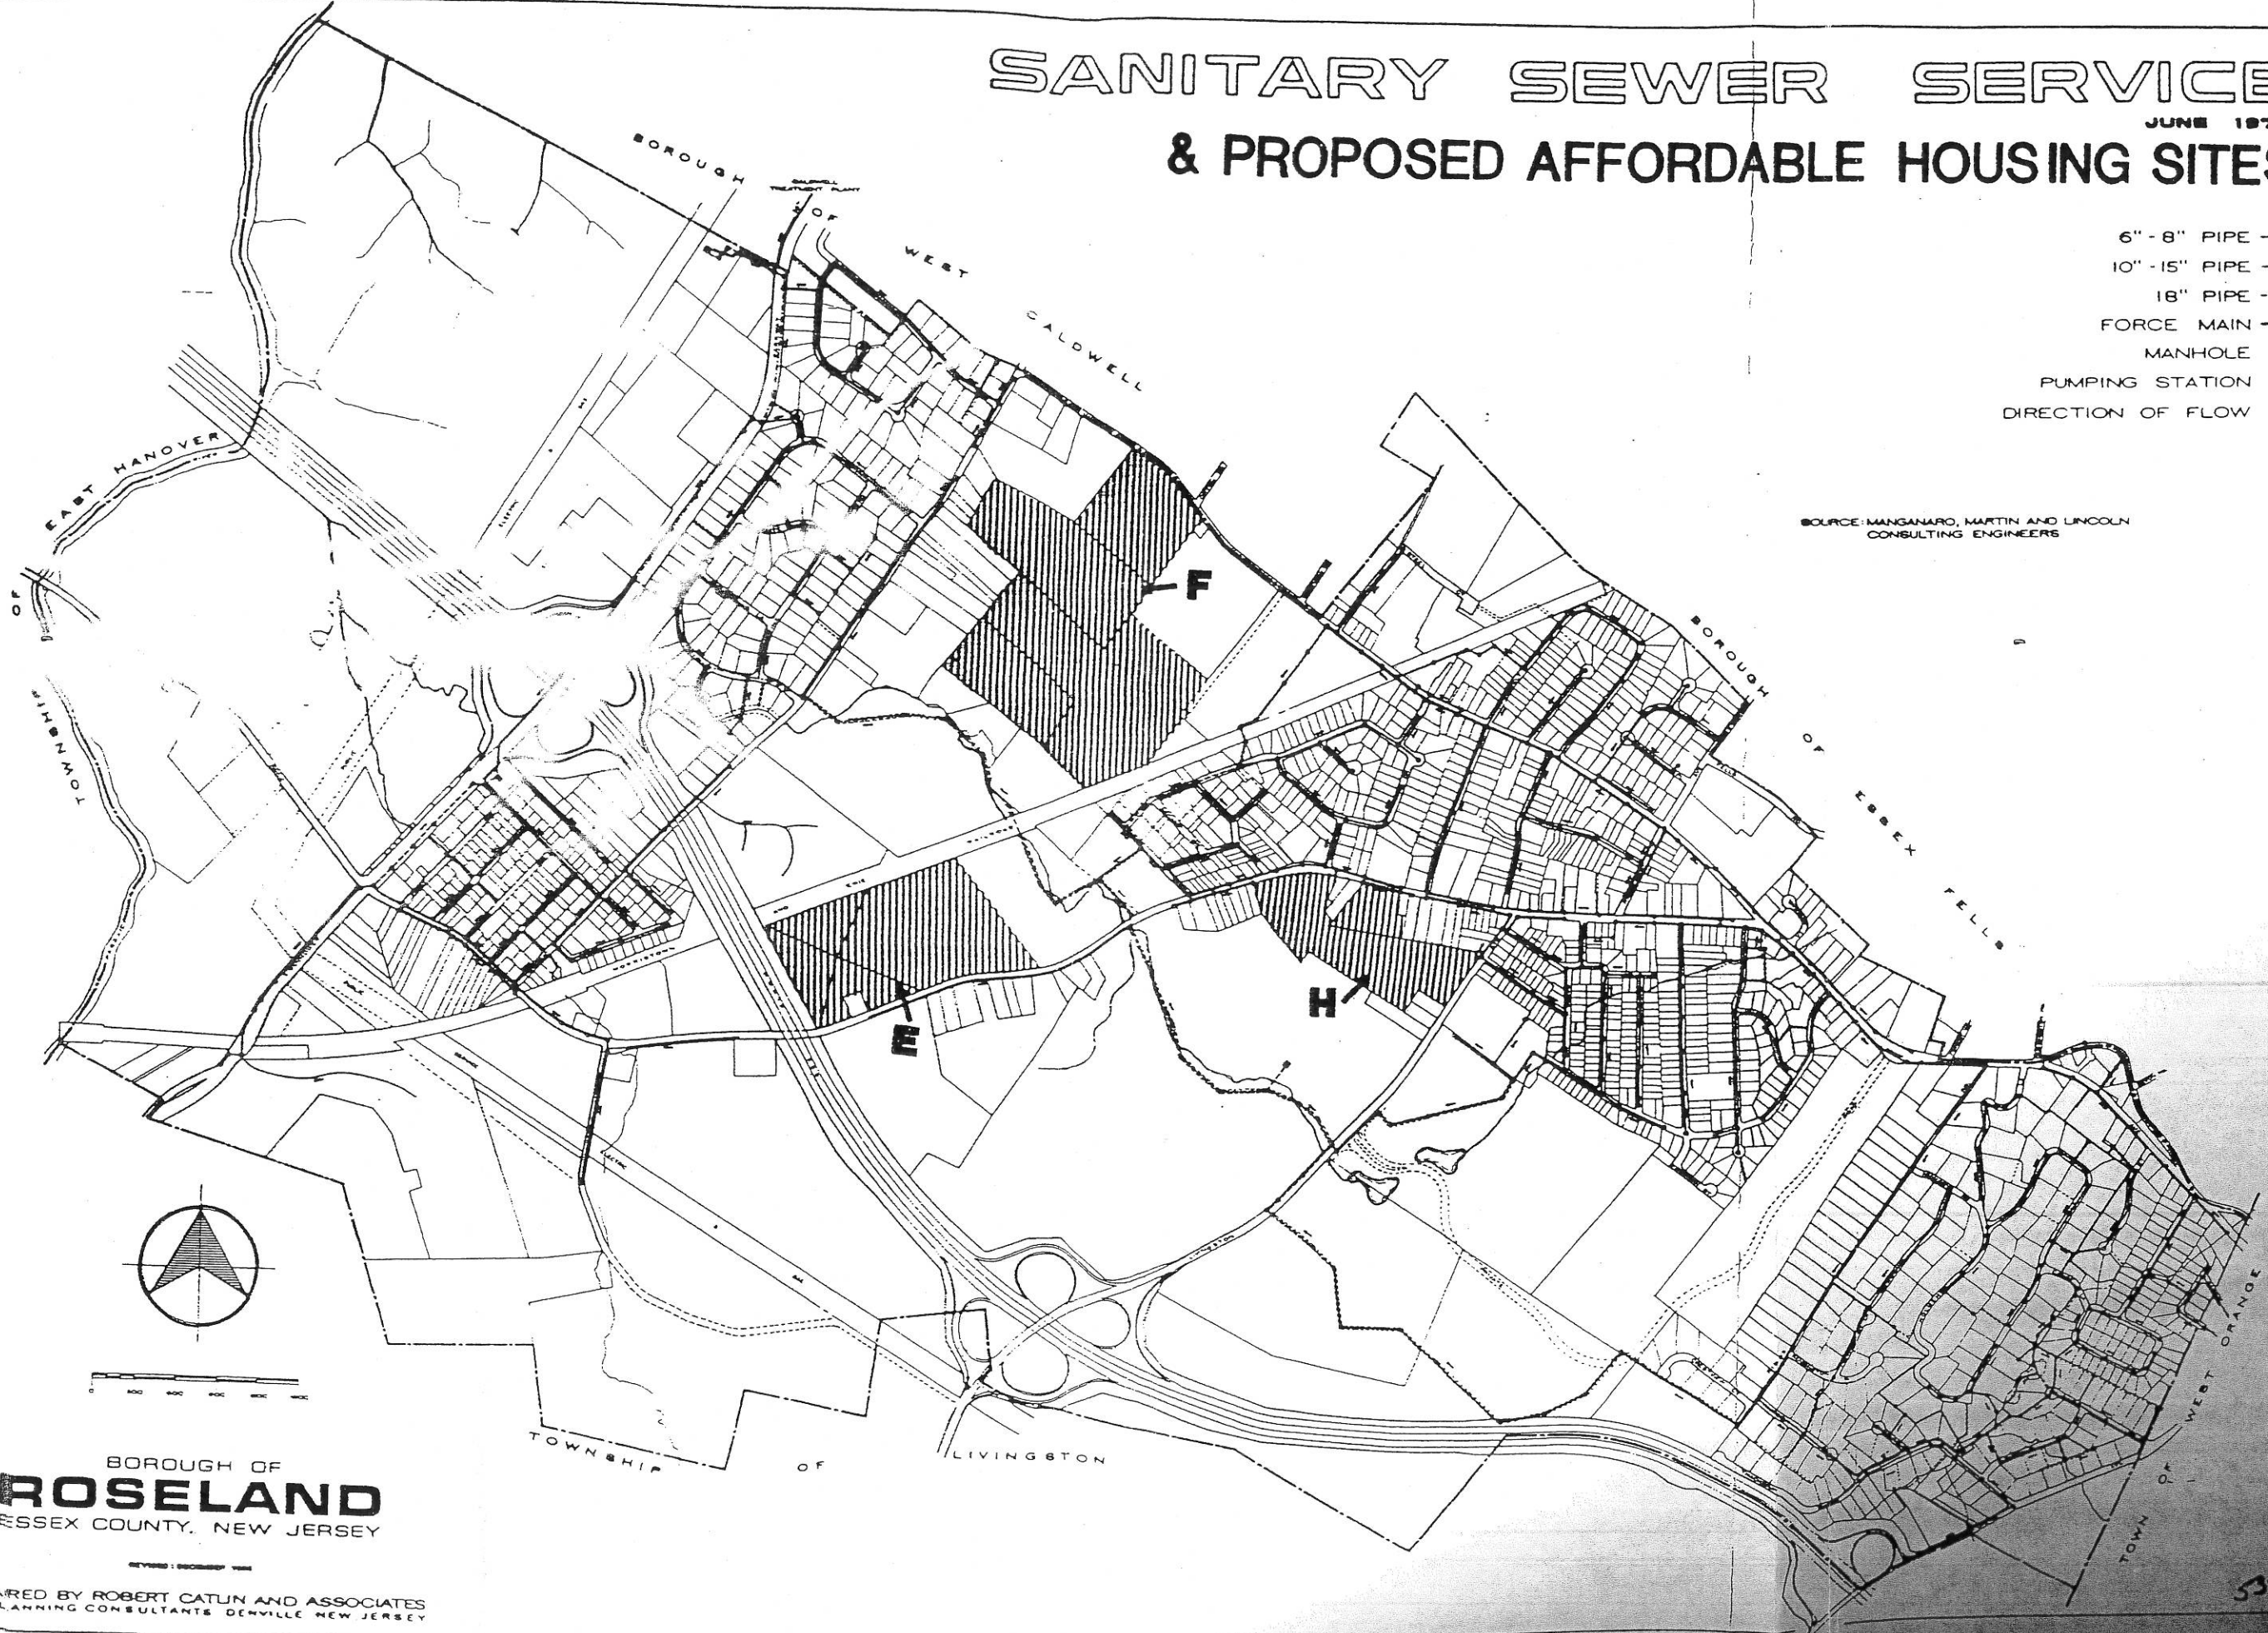

BOROUGH OF
ROSELAND
ESSEX COUNTY, NEW JERSEY

PREPARED BY ROBERT CATLIN AND ASSOCIATES
CITY PLANNING CONSULTANTS DENVER, NEW JERSEY

53-C